

MN Crop Production Retailers

Minneapolis Convention Center Hall D

HUBBELL/TYNER

Convention & Trade Show Specialists
 2110 Old Hwy 8 NW New Brighton, MN 55112
 Phone (651) 917-2632 Fax (651) 917-2658

HUBBELL/TYNER
 CONVENTION & TRADE SHOW SPECIALISTS
 A North American Trade Shows Company

2110 Old Hwy 8 NW
 New Brighton, MN 55112
 Phone: 651-917-2632 Fax: 651-917-2658
 Web: www.hubbelltyner.com

Drawn By: Andy Zangs

A/E: Dwayne Hendricks


Revision Date: 11/22/2016

Revision #7

File Name:
 MN Crop Production
 Retailers.pdf

Facility: Minneapolis Convention
 Center

Room: Hall D

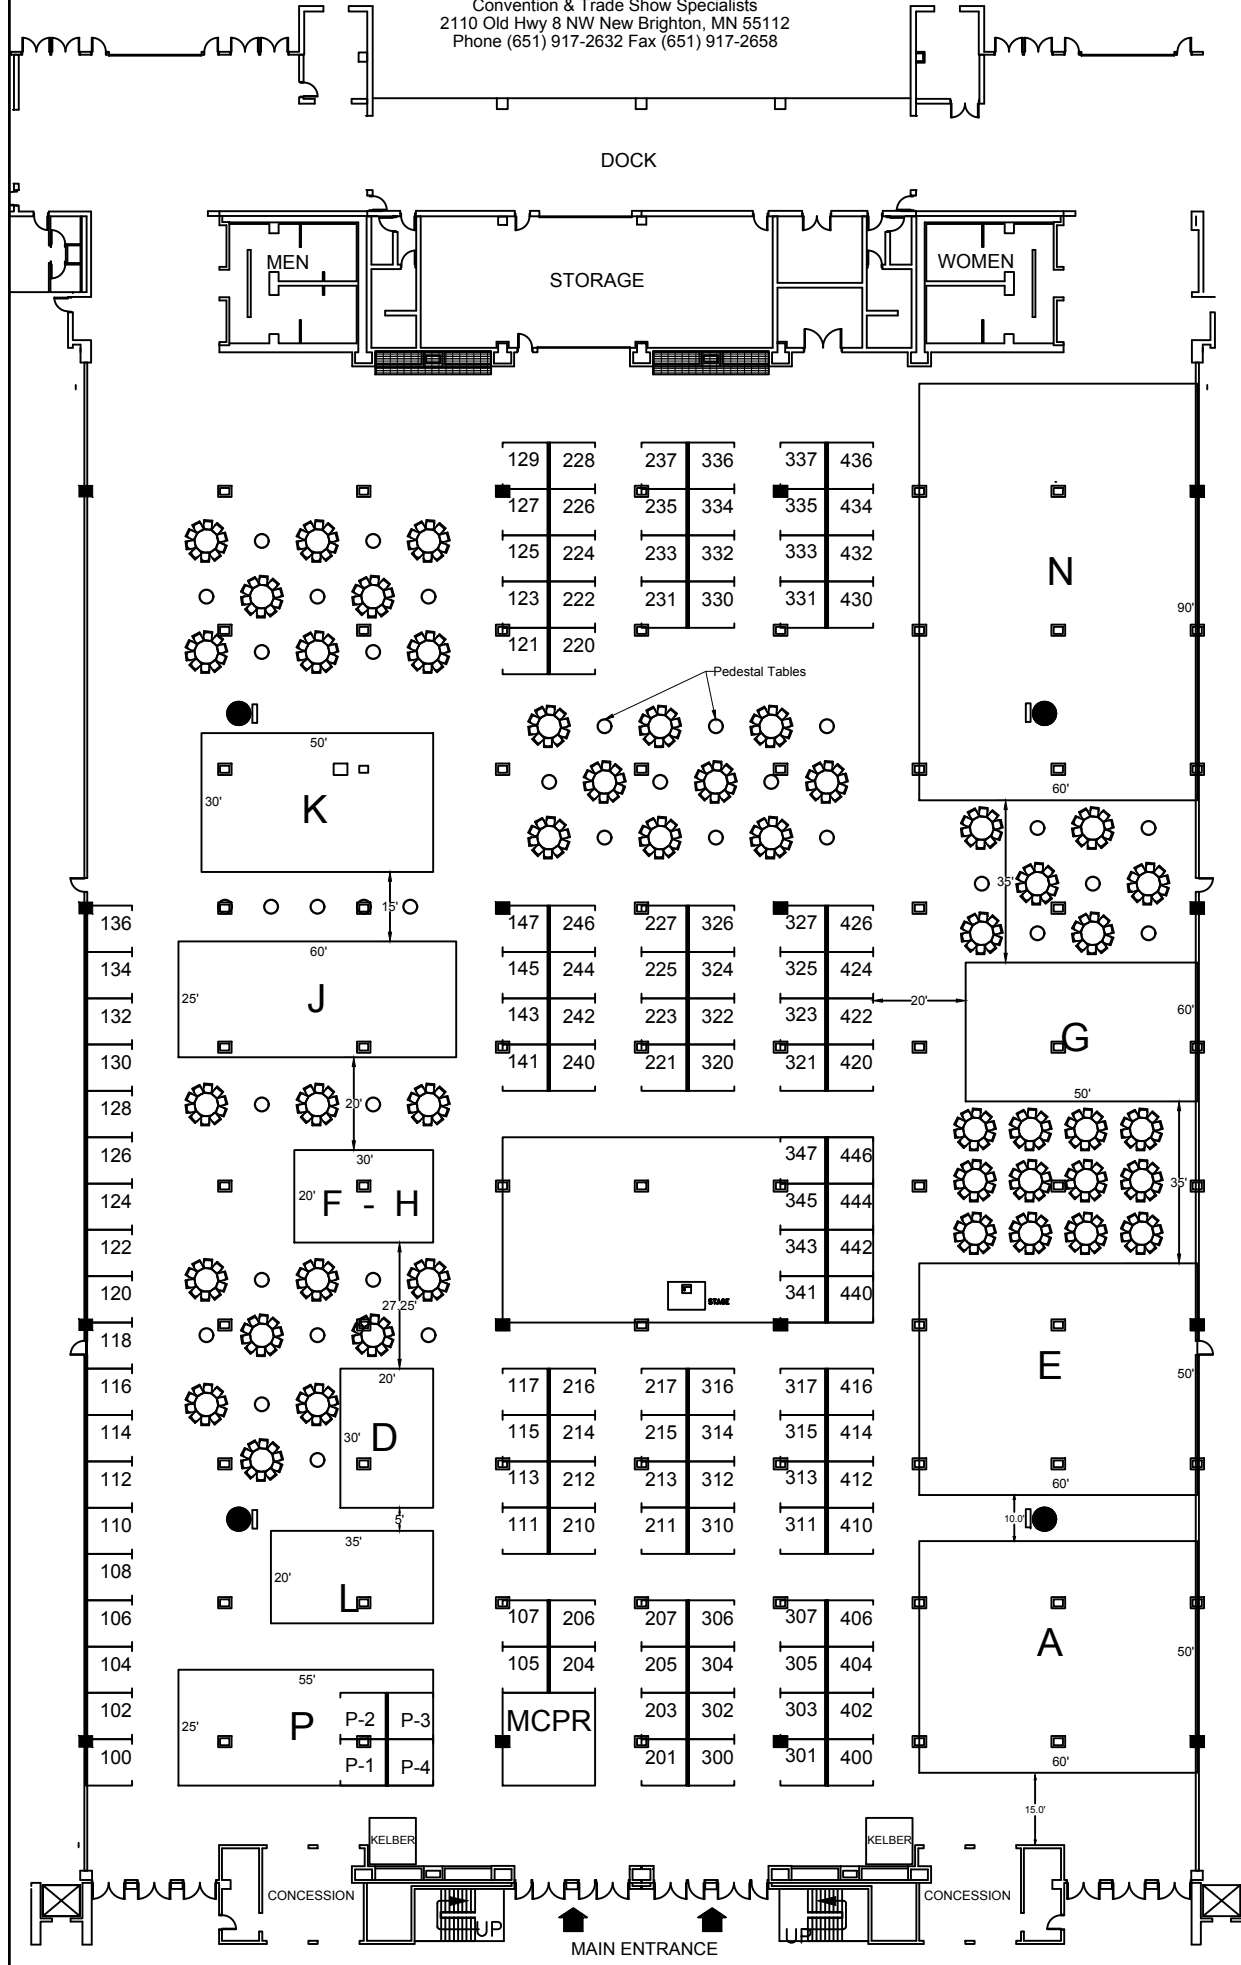

Job # SALES

Booth Size:
 10' Deep x 10' Wide

Disclaimer
 Every effort has been made to ensure the accuracy of the information within this floor plan. However, no warranties are made with respect to this floor plan. If the location of building columns, utilities or other building components is a consideration in the construction of an exhibit, it is the sole responsibility of the exhibitor to physically inspect the facility to verify all dimensions and locations.